


2階平面図

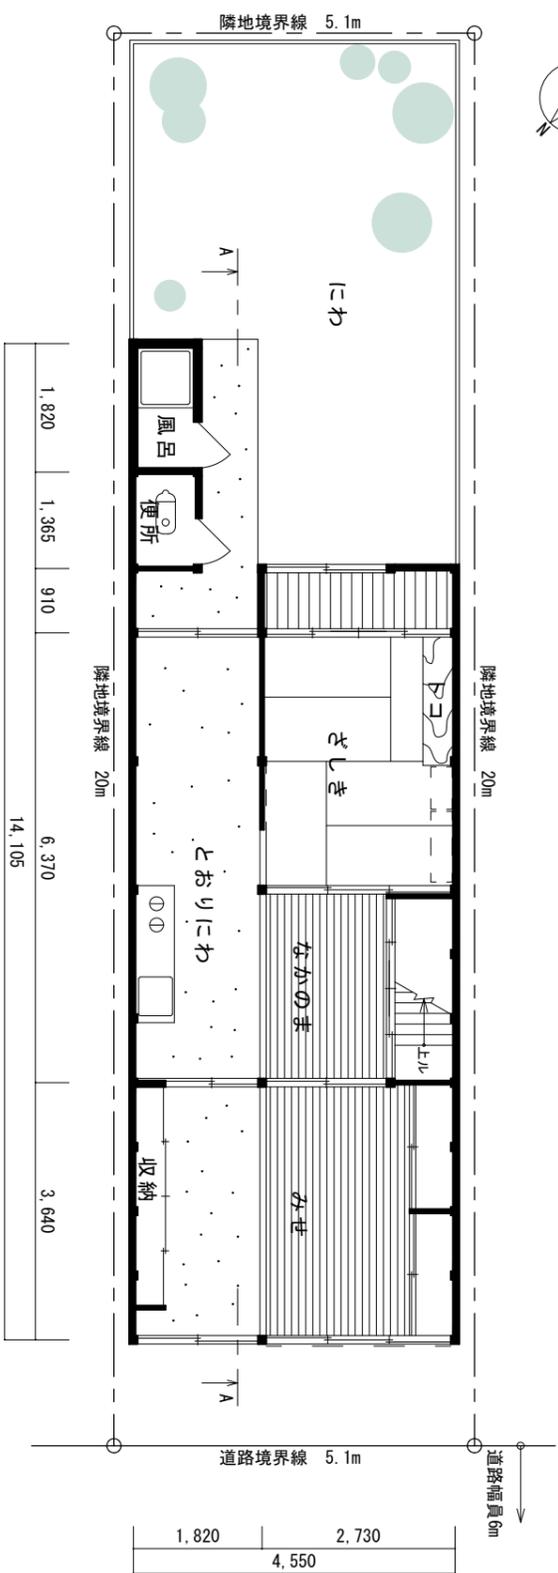

1階平面図

1 : 100