



◆A:技術・デザイン部門の課題図面

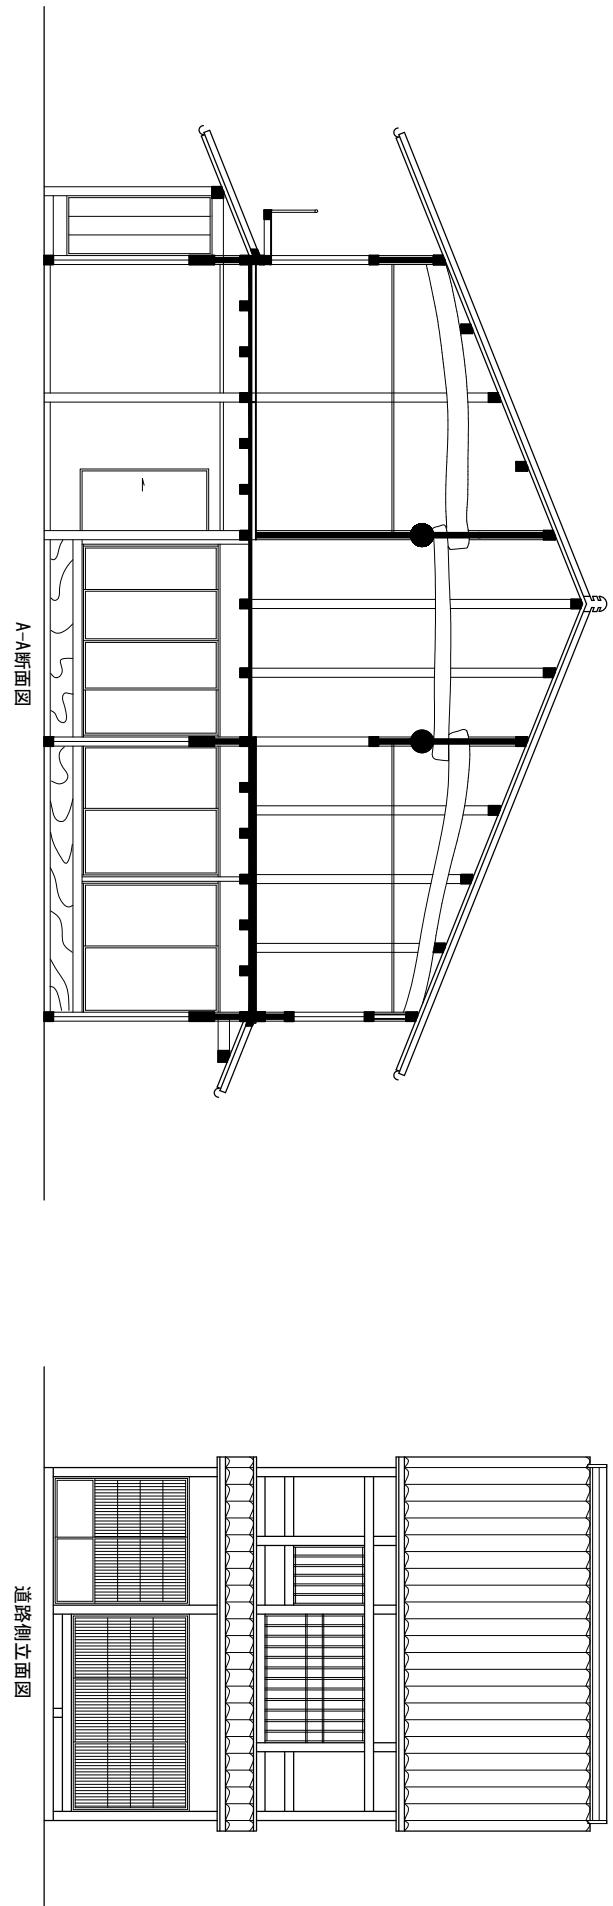


道路側立面図

10.010		
3.640	2.730	
		3.640

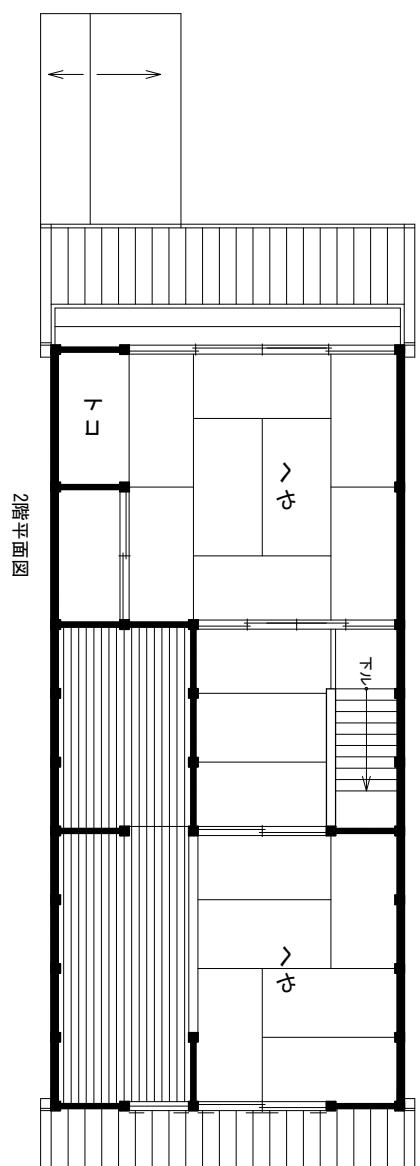

2階平面図

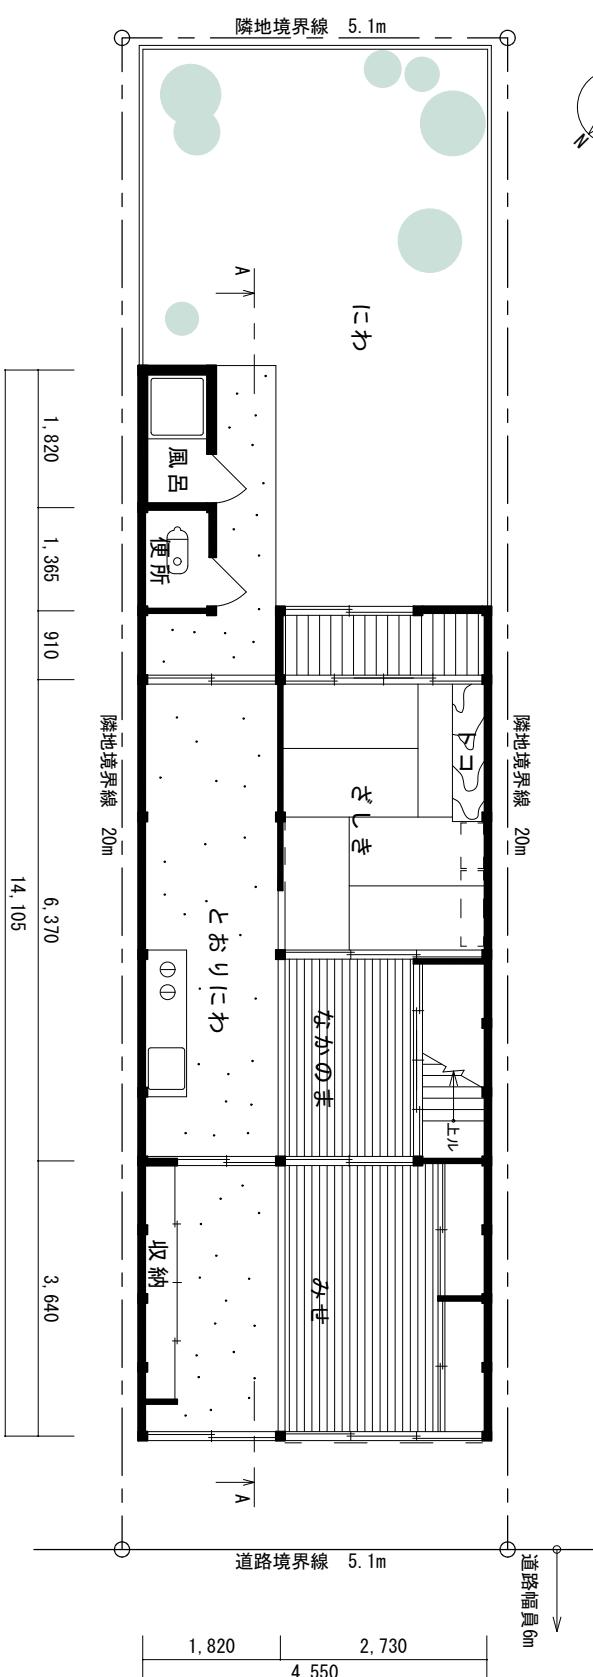

1階平面図